

322 SUNDIAL CIRCLE B

NOTE:

SEE AZTEC RESORT PLANS, APPROVED BY CITY OF MARGATE BUILDING DEPARTMENT FOR ALL SITE PLAN, UTILITY AND DRAINAGE DETAILS


322 SUNDIAL CIRCLE B
TOTAL ACREAGE: 5,317 S.F.
PERMITTED IMPERVIOUS ACREAGE: 1,900 S.F. (36%)
PROPOSED IMPERVIOUS ACREAGE: 2,263 S.F. (43%)

SHED LOCATION

6" RAISED AREA UNDER TIKI

PROP. TIKI HUT BUILT BY SEMINOLE TRIBE OF SOUTH FLORIDA

PROP. PORTABLE KITCHEN/BAR UNIT

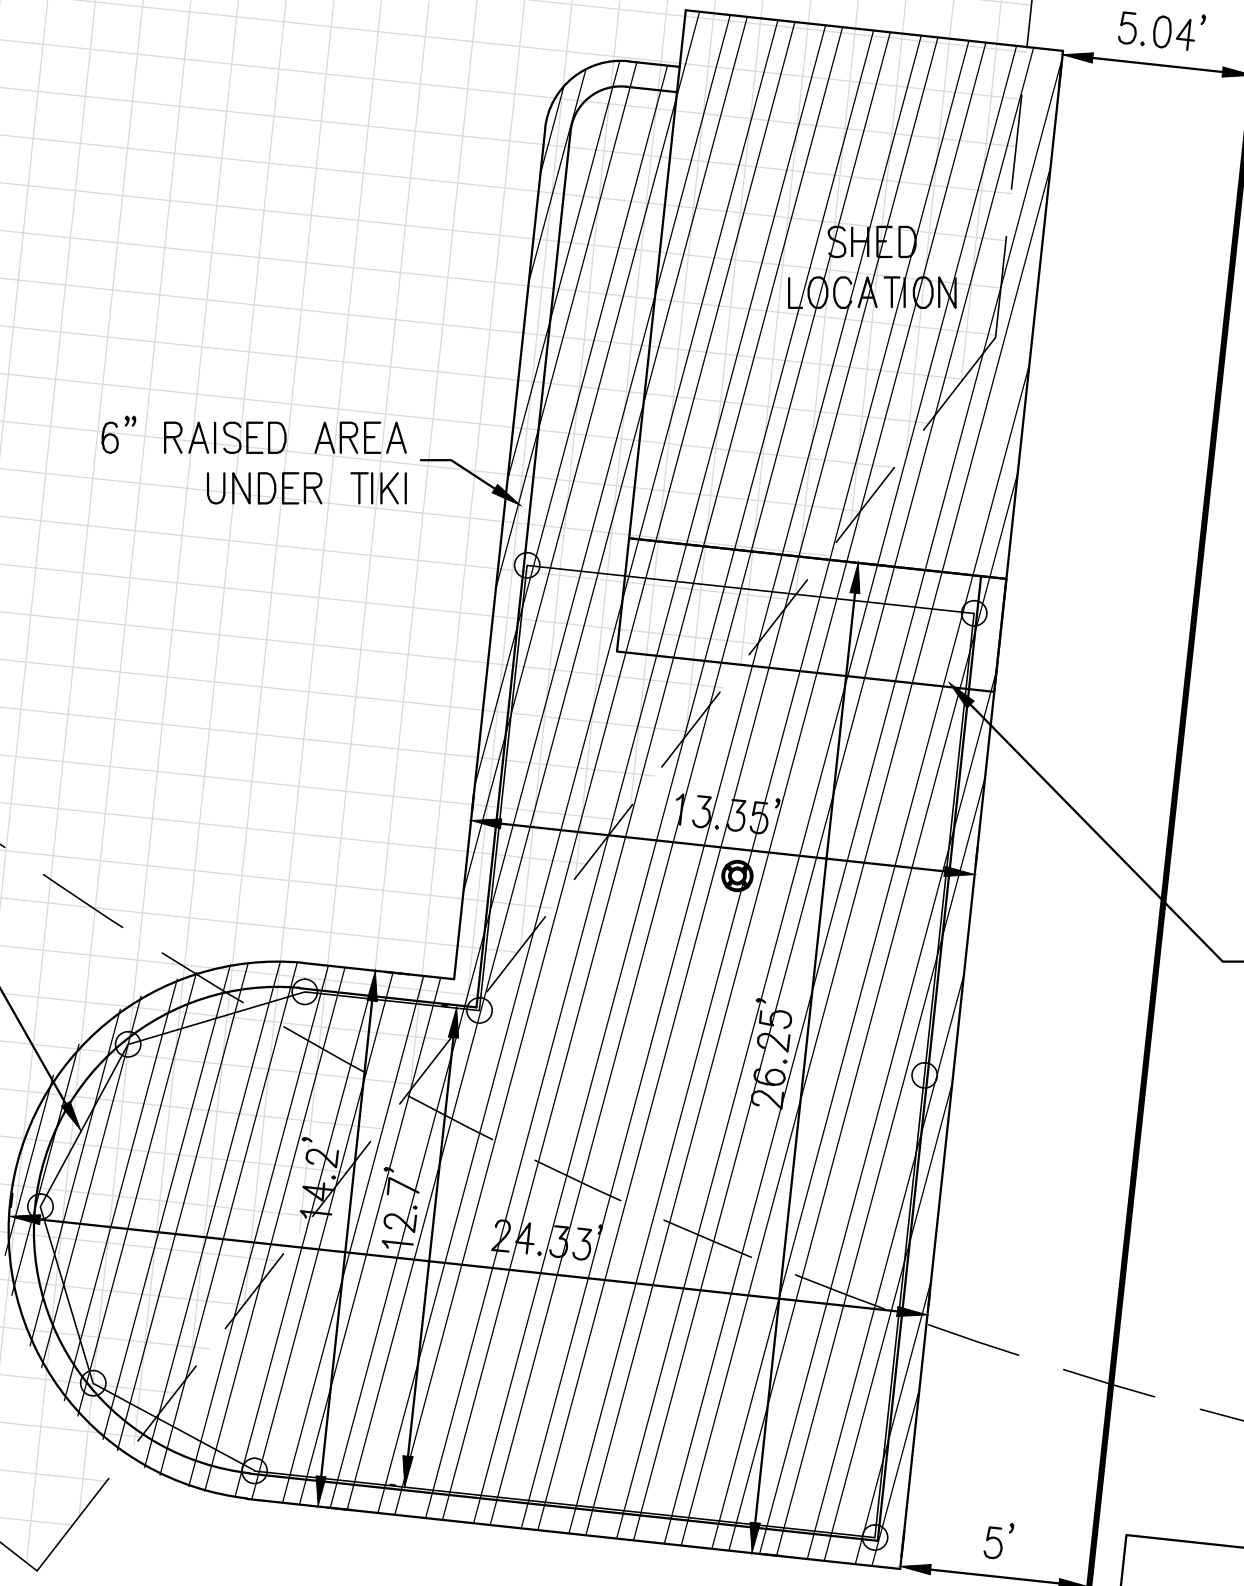

LOT 322 SITE PLAN

SCALE: 1"=10'